## **DATUM INFORMATION**

The projection used in the preparation of this map was the North Carolina State Plane (FIPSZONE 3200). The horizontal datum was the North American Datum of 1983, GRS80 ellipsoid. Differences in datum, ellipsoid, projection, or Universal Transverse Mercator zones used in the production of FIRMS for adjacent jurisdictions may result in slight positional differences in map features across jurisdictional boundaries. These differences do not affect the accuracy of this FIRM. All coordinates on this map are in U.S. Survey Feet, where 1 U.S. Survey Foot = 1200/3937 Meters.

Flood elevations on this map are referenced to the North American Vertical Datum of 1988 (NAVD 88). These flood elevations must be compared to structure and ground elevations referenced to the same vertical datum. An average offset between NAVD 88 and the National Geodetic Vertical Datum of 1929 (NGVD 29) has been computed for each North Carolina county. This offset was then applied to the NGVD 29 flood elevations that were not revised during the creation of this statewide format FIRM. The offsets for each county shown on this FIRM panel are shown in the vertical datum offset table below. Where a county boundary and a flooding source with unrevised NGVD 29 flood elevations are coincident, an individual offset has been calculated and applied during the creation of this statewide format FIRM. See Section 6.1 of the accompanying Flood Insurance Study report to obtain further information on the conversion of elevations between NAVD 88 and NGVD 29. To obtain current elevation, description, and/or location information for bench marks shown on this map, please contact the North Carolina Geodetic Survey at the address shown below. You may also contact the Information Services Branch of the National Geodetic Survey at (301) **713-3242**, or visit its website at <a href="http://www.ngs.noaa.gov">http://www.ngs.noaa.gov</a>.


North Carolina Geodetic Survey 121 West Jones Street Raleigh, NC 27601 (919) 733-3836 http://www.ncgs.state.nc.us

County Average Vertical Datum Offset Table

Example: NAVD 88 = NGVD 29 + (-0.74)

All streams listed in the Flood Hazard Data Table below were studied by detailed methods using field survey. Other flood hazard data shown on this map may have been derived using either a coastal analysis or limited detailed Riverine analysis. More information on the flooding sources studied by these analyses is contained in the Flood Insurance Study report.

FLOOD HAZARD DATA TABLE				1% Annual Chance (100-year) Water-Surface Elevation (feet NAVD88)		Floodw ay	Community Encroachment Line
Cross Section	Stream Station	Flood Discharge (cfs)		,		Distance in Feet From Center of Stream to	
		Existing Land	Future Land	Existing Land Use Conditions	Future Land Use Conditions	Encroachment Boundary (Looking Downstream)	
		Use Conditions	Use Conditions			Left / Right	Left / Right
CAMPBE	L CREEK		-				· ·
036	3,578 <sup>1</sup>	2,316	2,600	601.8	602.3	26 / 25	100 / 100
047	4,678 <sup>1</sup>	2,316	2,600	614.1	614.3	50 / 30	140 / 80
056	5,559 <sup>1</sup>	2,316	2,600	617.5	618.0	145 / 20	220 / 30
066	6,568 <sup>1</sup>	2,316	2,600	622.0	622.4	20 / 50	45 / 190
076	7,628 <sup>1</sup>	2,170	2,448	633.4	633.9	40 / 30	125 / 45
089	8,878 <sup>1</sup>	2,170	2,448	645.6	645.9	25 / 18	43 / 30
099	9,855 <sup>1</sup>	2,170	2,448	653.1	653.4	40 / 50	48 / 89
111	11,078 <sup>1</sup>	2,154	2,433	658.5	658.9	95 / 25	155 / 65
123	12,278 <sup>1</sup>	2,154	2,433	663.6	664.0	180 / 170	230 / 240
135	13,478 <sup>1</sup>	2,154	2,433	671.8	672.2	70 / 28	85 / 40
146	14,578 <sup>1</sup>	1,888	2,150	678.5	678.9	125 / 20	170 / 68
McALPIN	E CREEK						<del></del>
937	93,700 <sup>2</sup>	2,820	3,303	601.9	602.4	200 / 110	275 / 235
949	94,900 <sup>2</sup>	2,820	3,303	604.9	605.4	210 / 40	295 / 120
963	96,300 <sup>2</sup>	2,820	3,303	609.1	609.5	130 / 30	285 / 95
975	97,500 <sup>2</sup>	2,820	3,303	614.8	615.2	30 / 35	35 / 100
988	98,800 <sup>2</sup>	2,603	3,090	620.8	621.3	24 / 26	25 / 29
998	99,800 <sup>2</sup>	2,603	3,090	628.1	628.8	18 / 30	20 / 35
1010	101,000 <sup>2</sup>	2,603	3,090	635.1	635.6	55 / 27	60 / 210
1027	102,744 <sup>2</sup>	2,343	2,830	643.8	644.4	15 / 110	15 / 185
1040	103,984 <sup>2</sup>	2,343	2,830	650.1	650.6	65 / 30	150 / 45
1056	105 575 2	2 193	2 652	655.6	656.2	30 / 115	60 / 160

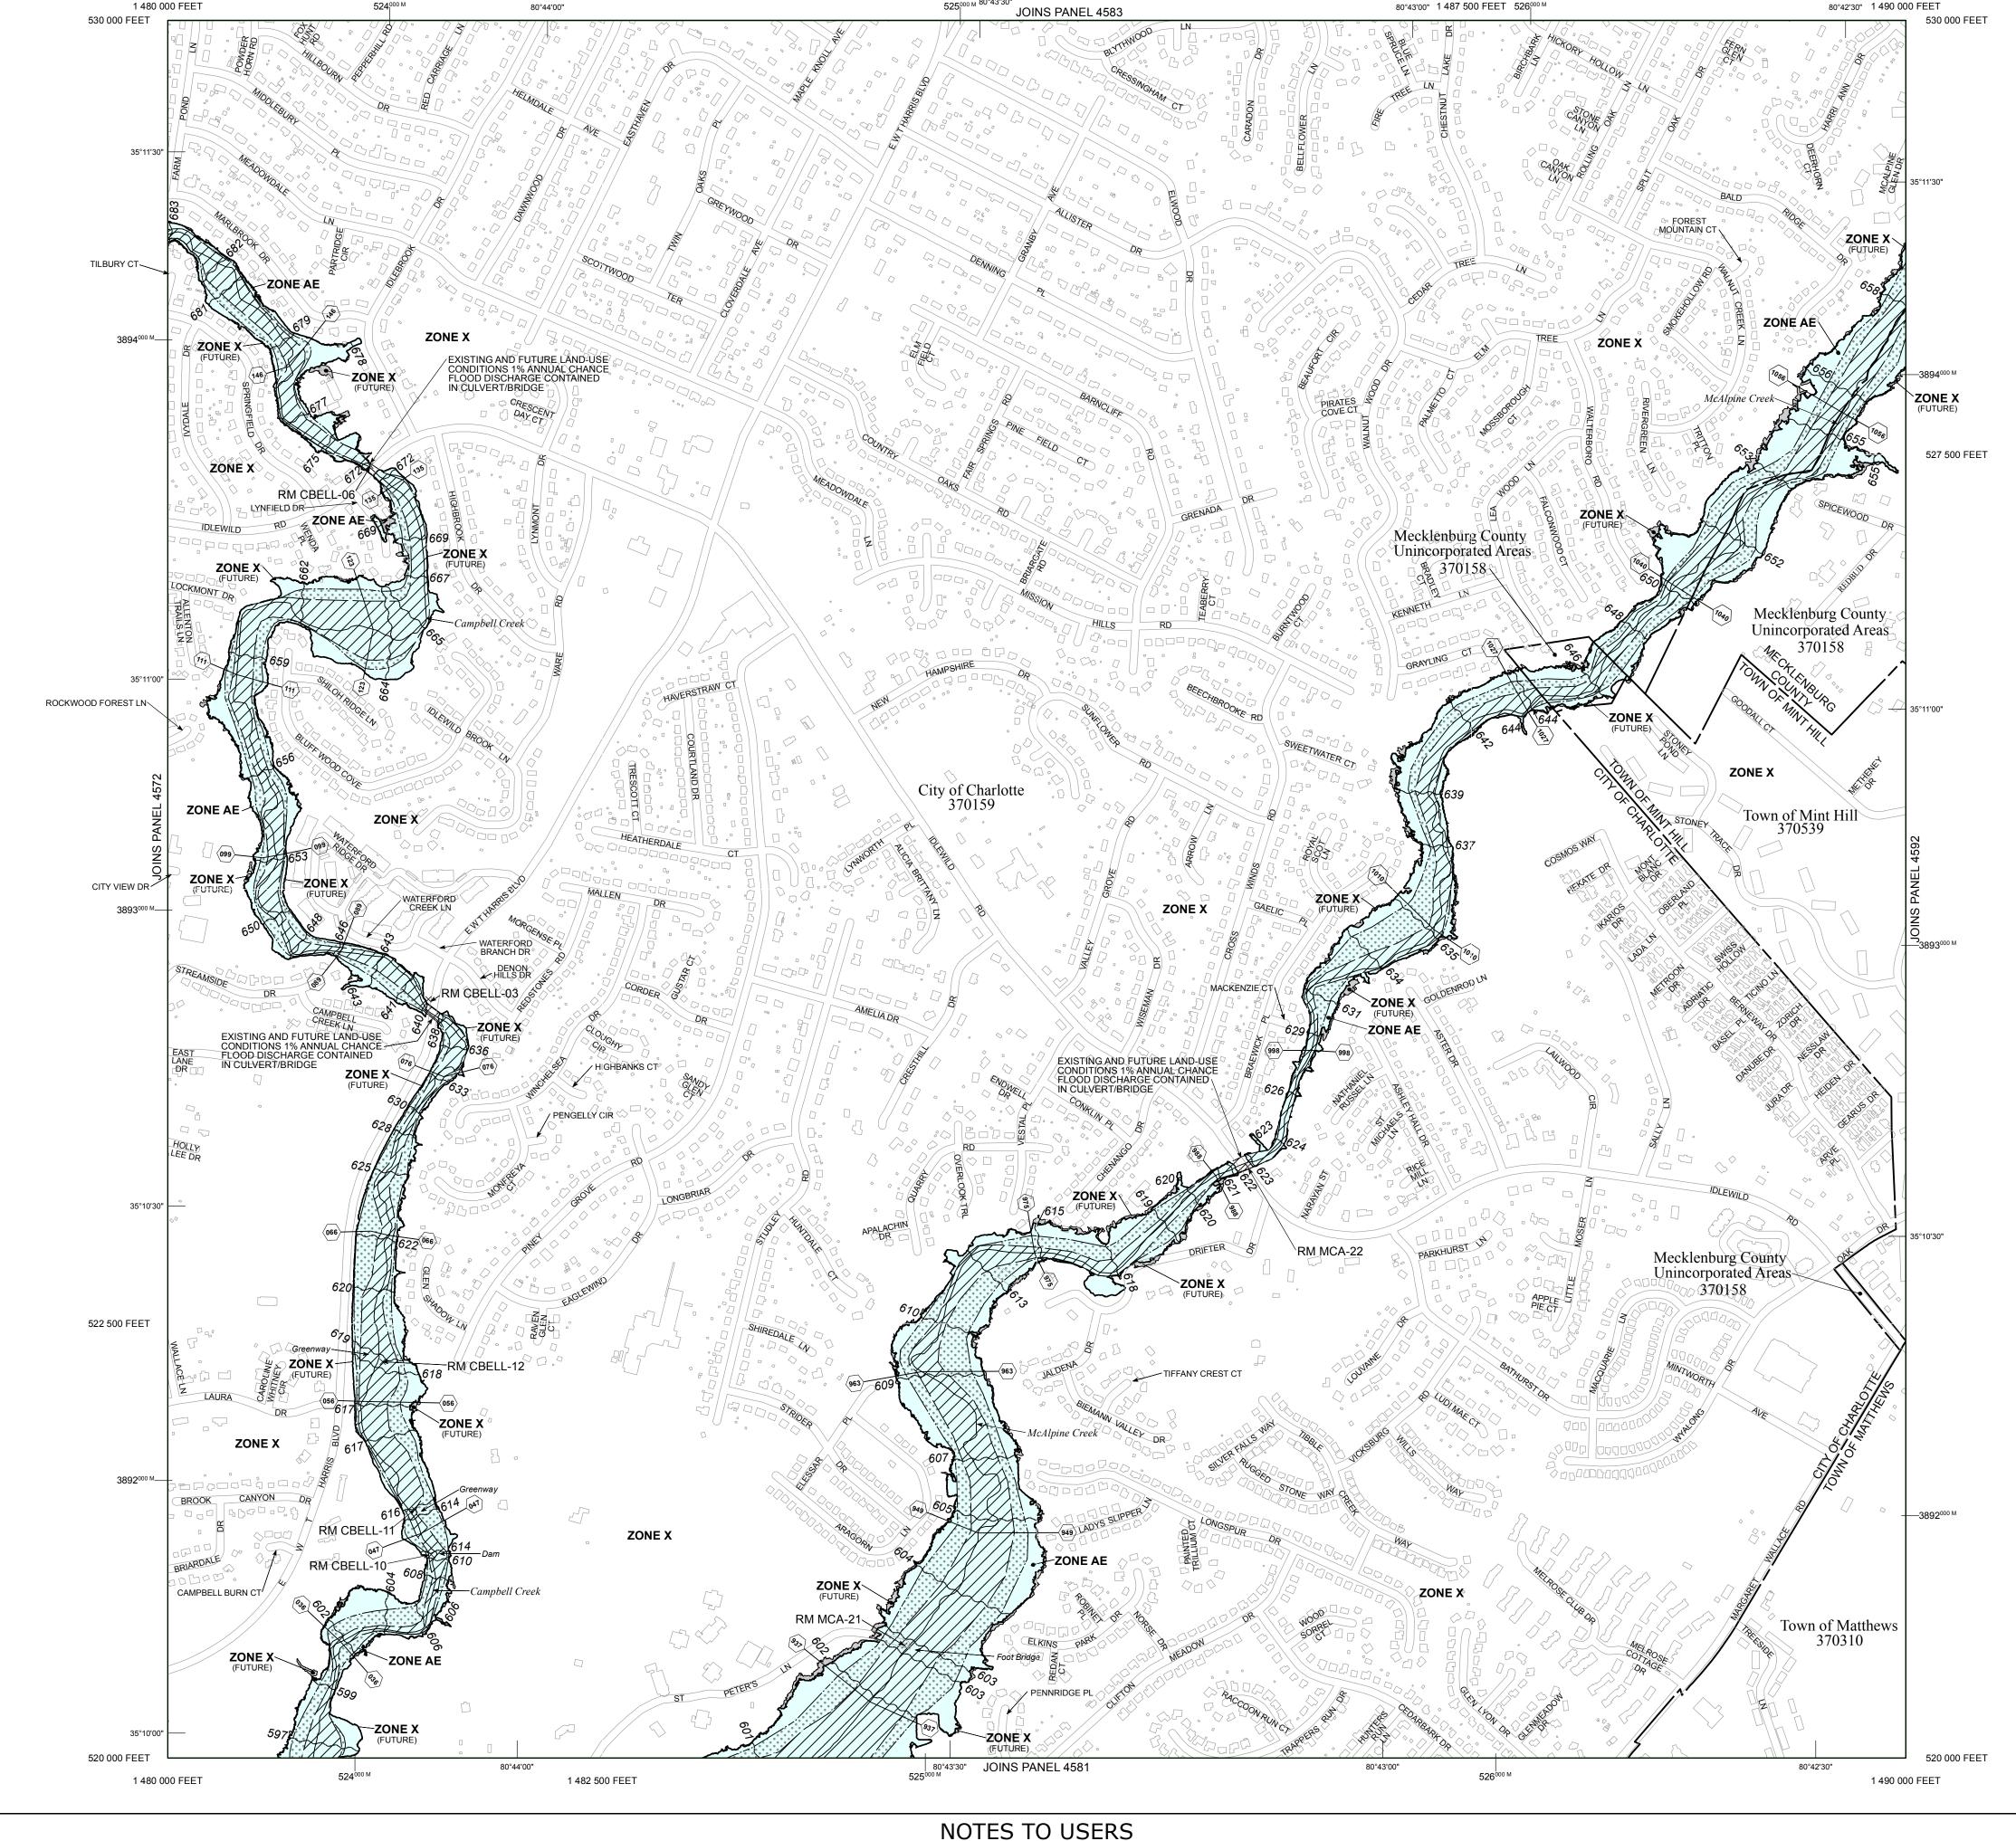



This digital Flood Insurance Rate Map (FIRM) was produced through a unique cooperative partnership between Charlotte-Mecklenburg, the State of North Carolina, the Federal Emergency Management Agency (FEMA), and the U.S. Army Corps of Engineers. Charlotte-Mecklenburg Storm Water Services (CMSWS) has developed a long term approach of floodplain management to decrease the costs associated with flooding. This is demonstrated by CMSWS commitment to map floodplain areas at the local level. As a part of this effort, CMSWS has joined in a Cooperating Technical Community agreement with

www.ncfloodmaps.com http://stormwater.charmeck.org

This map is for use in administering the National Flood Insurance Program. It does not necessarily identify all areas subject to flooding, particularly from local drainage sources of small size. The community map repository should be consulted for possible updated or additional flood hazard

To obtain more detailed information in areas where Base Flood Elevations (BFEs) and/or floodways have been determined, users are encouraged to consult the Flood Profiles. Floodway Data, Limited Detailed Flood Hazard Data, and/or Summary of Stillwater Elevations tables contained within the Flood Insurance Study (FIS) report that accompanies this FIRM. Users should be aware that BFEs shown on the FIRM represent rounded whole-foot elevations. These BFEs are intended for flood insurance rating purposes only and should not be used as the sole source of flood elevation information. Accordingly, flood elevation data presented in the FIS report should be utilized in conjunction with the FIRM for purposes of construction and/or floodplain management.

Boundaries of regulatory floodways shown on the FIRM for flooding sources studied by detailed methods were computed at cross sections and interpolated between cross sections. The floodways were based on hydraulic considerations with regard to requirements of the National Flood Insurance Program. Floodway widths and other pertinent floodway data for flooding sources studied by detailed methods as well as **non-encroachment widths** for flooding sources studied by limited detailed methods are provided in the Flood Insurance Study (FIS) report for this jurisdiction. The FIS

Refer to Section 4.4 "Flood Protection Measures" of the Flood Insurance Study report for information

Base map information and geospatial data used to develop this FIRM were obtained from various organizations, including the participating local community(ies), state and federal agencies, and/or other sources. The primary base for this FIRM is planimetric base map information obtained from and maintained by Mecklenburg County GIS Department and is current as of 2011. Information and geospatial data supplied by the local community(ies) that met FEMA base map specifications were considered the preferred source for development of the base map. See geospatial metadata for the assoicated digital FIRM for additional information about base map preparation.

Base map features shown on this map, such as corporate limits, are based on the most up-to-date data available at the time of publication. Changes in the corporate limits may have occurred since this map was published. Map users should consult the appropriate community official or website to verify current conditions of jurisdictional boundaries and base map features. This map may contain roads that were not considered in the hydraulic analysis of streams where no new hydraulic model was created during the production of this statewide format FIRM.

This map reflects more detailed and up-to-date stream channel configurations than those shown on the previous FIRM for this jurisdiction. The floodplains and floodways that were transferred from the previous FIRM may have been adjusted to conform to these new stream channel configurations. As a result, the Flood Profiles and Floodway Data tables in the Flood Insurance Study report (which contains authoritative hydraulic data) may reflect stream channel distances that differ from what is

Please refer to the separately printed Map Index for an overview map of the county showing the layout of map panels, community map repository addresses, and a Listing of Communities table containing National Flood Insurance Program dates for each community as well as a listing of the panels on which each community is located.

If you have questions about this map, or questions concerning the National Flood Insurance Program in general, please call 1 - 877 - FEMA MAP (1-877-336-2627) or visit the FEMA website at http://www.fema.gov.

Amendment (LOMA) revising portions of this panel, and digital versions of this FIRM may be http://www.ncfloodmaps.com, or contact the FEMA Map Information eXchange (FMIX) at 1-877-FEMA MAP (1-877-336-2627) or its website at <a href="http://www.floodmaps.fema.gov/fhm/fmx\_main.html">http://www.floodmaps.fema.gov/fhm/fmx\_main.html</a>

MAP REPOSITORY Refer to listing of Map Repositories on Map Index or visit <a href="http://www.ncfloodmaps.com">http://www.ncfloodmaps.com</a>. EFFECTIVE DATE OF FLOOD INSURANCE RATE MAP PANEL MARCH 2, 2009

> EFFECTIVE DATE(S) OF REVISION(S) TO THIS PANEL - to change Base Flood Elevations and Special Flood Hazard Areas FEBRUARY 19, 2014

For community map revision history prior to statewide mapping, refer to the Community Map History table located in the Flood Insurance Study report for this jurisdiction. To determine if flood insurance is available in this community, contact your insurance agent, the North Carolina Division of Emergency Management or the National Flood Insurance Program at the following phone numbers or

Charlotte-Mecklenburg Storm Water Services National Flood Insurance Program **LEGEND** 

SPECIAL FLOOD HAZARD AREAS (SFHAS) SUBJECT TO INUNDATION BY THE 1% ANNUAL CHANCE FLOOD

The 1% annual chance flood (100-year flood), also known as the base flood, is the flood that has a 1% chance of being equaled or exceeded in any given year. The Special Flood Hazard Area is the area subject to flooding by the 1% annual chance flood. Areas of Special Flood Hazard include Zones A, AE, AH, AO, AR, A99, V, and VE. The Base Flood Elevation is the

water-surface elevation of the 1% annual chance flood. **ZONE A** No Base Flood Elevation determined.

**ZONE AE** 

**ZONE X** 

Base Flood Elevations determined. **ZONE AH** Flood depths of 1 to 3 feet (usually areas of ponding); Base Flood Elevations determined. Flood depths of 1 to 3 feet (usually sheet flow on sloping terrain); average depths determined. For areas of alluvial fan flooding, velocities also

flood by a flood control system that was subsequently decertified. Zone AR indicates that the former flood control system is being restored to provide protection from the 1% annual chance or greater flood. **ZONE A99** Areas to be protected from 1% annual chance flood by a Federal flood protection system under construction; no Base Flood Elevations determined.

**ZONE AR** Special Flood Hazard Area formerly protected from the 1% annual chance

determined. FLOODWAY AREAS IN ZONE AE

The floodway is the channel of a stream plus any adjacent floodplain areas that must be kept

Coastal flood zone with velocity hazard (wave action); Base Flood Elevations

increases in flood heights. COMMUNITY ENCROACHMENT AREAS (Mecklenburg County)

free of encroachment so that the 1% annual chance flood can be carried without substantial

OTHER FLOOD AREAS

**ZONE X** Areas of 0.2% annual chance flood; areas of 1% annual chance flood with average depths of less than 1 foot or with drainage areas less than 1 square mile; and areas protected by levees from 1% annual chance flood.

**ZONE X** Areas of future conditions 1% annual chance flood; areas of 1% annual chance flood with average depths of less than 1 foot or with drainage areas less than 1 square mile; and areas protected by levees from 1% annual chance flood.

OTHER AREAS Areas determined to be outside the 0.2% annual chance floodplain; areas outside future

Areas in which flood hazards are undetermined, but possible. COASTAL BARRIER RESOURCES SYSTEM (CBRS) AREAS

OTHERWISE PROTECTED AREAS (OPAs)

conditions 1% annual chance floodplain

CBRS areas and OPAs are normally located within or adjacent to Special Flood Hazard Areas.

Zone D boundary

OTHER FLOOD AREAS (Mecklenburg County)

1% annual chance floodplain boundary (Mecklenburg County) 1% annual chance floodplain boundary 1% annual chance future conditions floodplain boundary

Mecklenburg County) 0.2% annual chance floodplain boundary \_\_\_\_\_\_ Floodway boundary \_\_\_\_\_ Community encroachment boundary (Mecklenburg County)

> CBRS and OPA boundary Boundary dividing Special Flood Hazard Area Zones and boundary - dividing Special Flood Hazard Areas of different Base Flood Elevations, flood depths or flood velocities.

~~~ 513 ~~~ Base Flood Elevation line and value; elevation in feet\* Base Flood Elevation value where uniform within zone; elevation in (EL 987) \* Referenced to the North American Vertical Datum of 1988

Cross section line (23)-----(23)

Transect line Geographic coordinates referenced to the North American Datum of 97°07'30", 32°22'30" 1983 (NAD 83)

4275000 M 1000-meter Universal Transverse Mercator grid ticks, zone 17 2500-foot grid values: North Carolina State Plane coordinate system 1 477 500 FEET (FIPSZONE 3200, State Plane NAD 83 feet) North Carolina Geodetic Survey bench mark (for more information BM5510 visit <a href="http://www.ncgs.state.nc.us">http://www.ncgs.state.nc.us</a>)

National Geodetic Survey bench mark (for more information visit http://www.ngs.noaa.gov) NGS-58 GPS 2-5 cm Vertical Control Marks or Contractor-Established NCFMP Bench Marks (for more information visit

http://www.ncgs.state.nc.us) Mecklenburg County bench mark (for more information visit RM\_LSUG14 ftp://ftp1.co.mecklenburg.nc.us/luesa/stormwater/FIRM Reference Marks/) ● M1.5


MAP SCALE 1'' = 500' (1:6,000)

## **FIRM** FLOOD INSURANCE RATE MAP NORTH CAROLINA **PANEL 4582** (SEE LOCATOR DIAGRAM OR MAP INDEX FOR FIRM PANEL **CONTAINS:**

PANEL 4582K

**COMMUNITY** CID No. PANEL SUFFIX CHARLOTTE, CITY OF 370159 4582 K MATTHEWS, TOWN OF 370310 4582 K MECKLENBURG COUNTY 370158 4582 K MINT HILL, TOWN OF 370539 4582

Notice to User: The Map Number shown below should be used when placing map orders; the Community Number shown above should be used on insurance applications for the subject

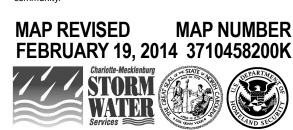

State of North Carolina Federal Emergency Management Agency

FEMA and a partnership with the NCFMP to produce and maintain this digital FIRM.

report also provides instructions for determining a floodway using non-encroachment widths for flooding sources studied by limited detailed methods.

Certain areas not in Special Flood Hazard Areas may be protected by flood control structures. on flood control structures in this jurisdiction.

An accompanying Flood Insurance Study report, Letter of Map Revision (LOMR) or Letter of Map

Visit the North Carolina Floodplain Mapping Program website at for information on all related products associated with this FIRM.

websites: NC Division of Emergency Management (919) 715-8000 (704) 336-3734 http://www.nccrimecontrol.org/nfip http://stormwater.charmeck.org

1-800-638-6620 http://www.fema.gov/business/nfip/